

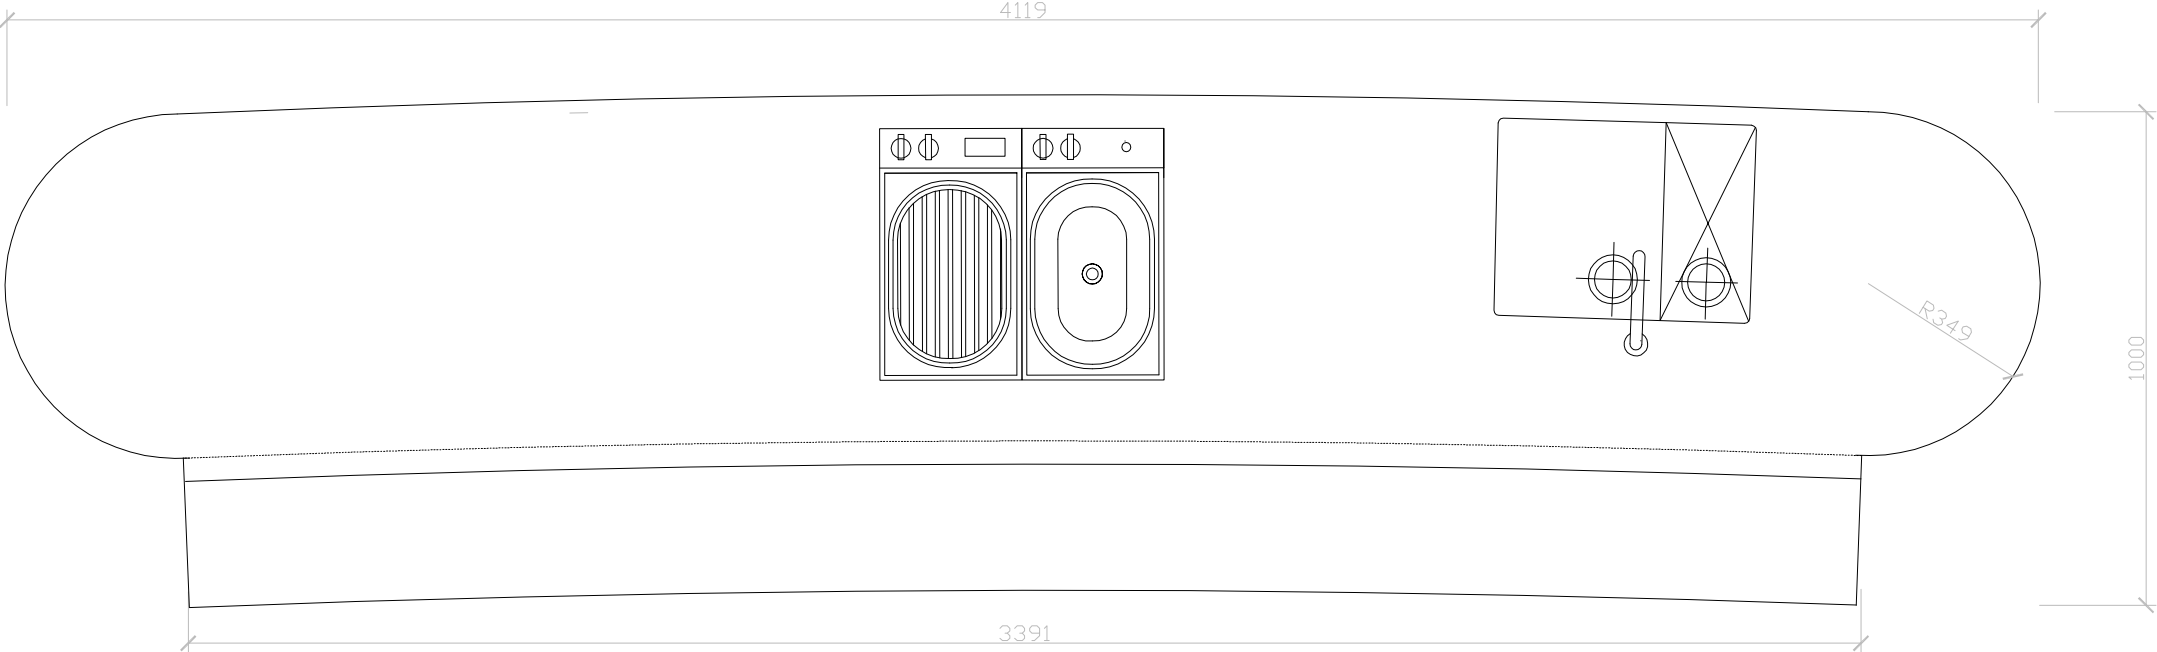



GROUNDPLAN

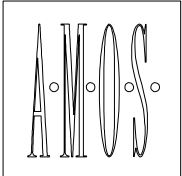

FRONT ELEVATION

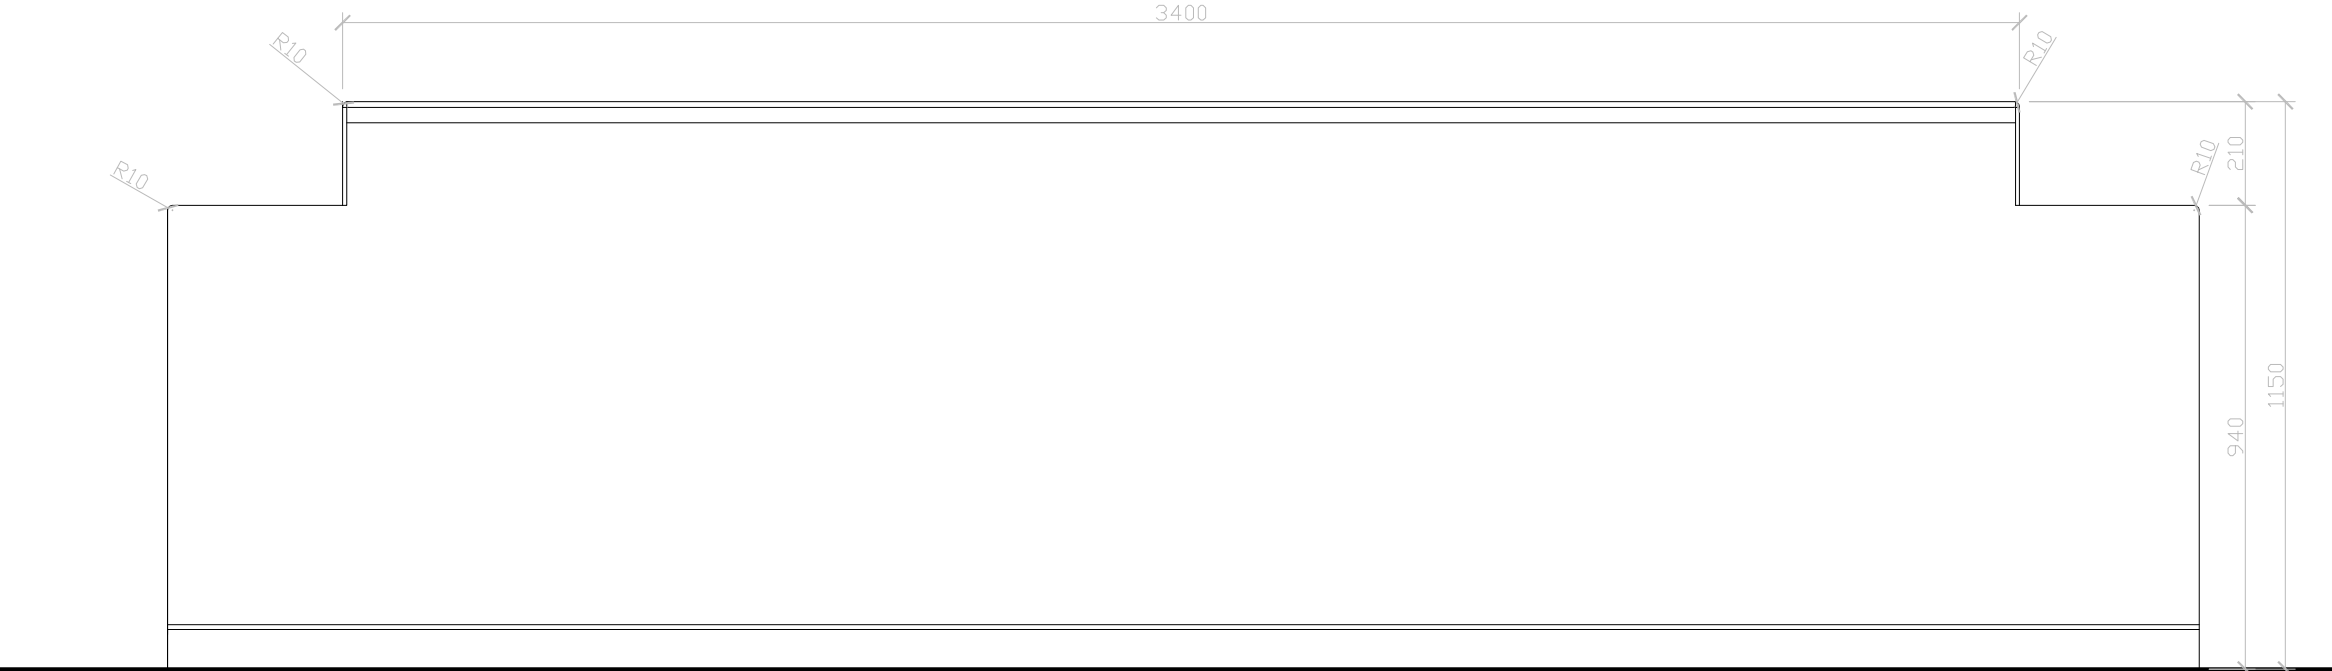

BACK ELEVATION

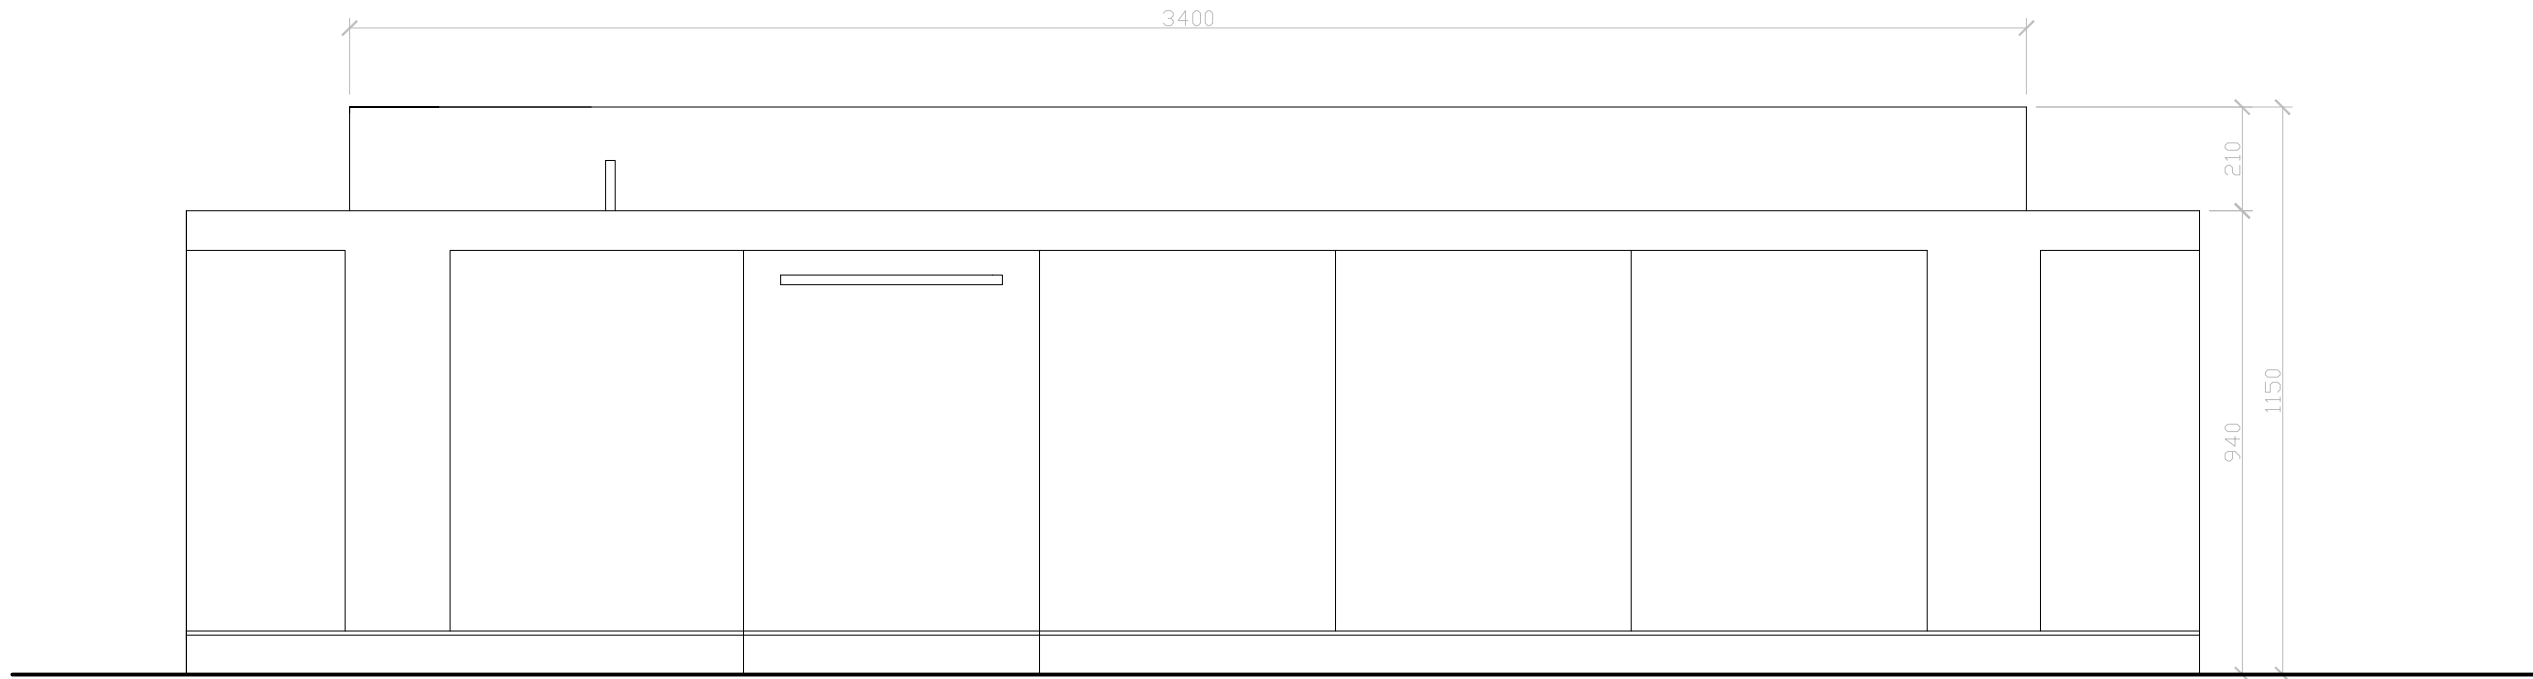

SIDE ELEVATION

